



6 5 4 3 2 1

£Z00-£0-090-£09S

其余: $\sqrt{3.2}$

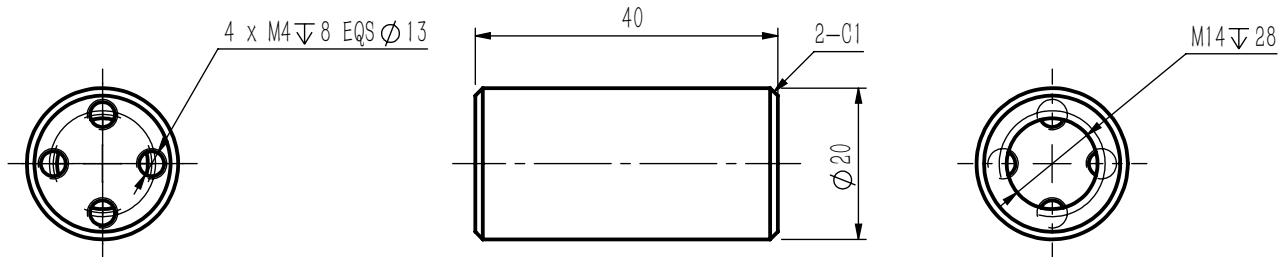

数量: 2件
 材料:

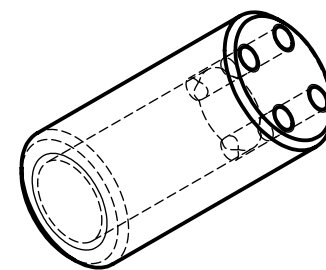

设计
 Design
 付世昌
 绘图
 Draw
 付世昌
 校对
 Proofreader

标准
 standard

审核
 Auditor

批准
 Approver

通用技术要求

General technical requirements

- 未注销孔 ϕ $\phi 0.02$, 螺孔 ϕ ± 0.2 ;
 Unlabeled pin hole ϕ $\phi 0.02$, threaded hole ϕ ± 0.2
- 未注倒角C0.5, 锐边倒钝;
 Unlabeled chamfer C0.5, smooth the sharp edge
- 表面光洁, 无毛刺、飞边、划伤;
 Smooth surface without burr and flashing, scratch
- 表面处理零件公差为处理后的要求;
 Surface treatment parts tolerance for control requirements after treatment

⑥	尺寸 Size	<100	<300	>300	尺寸 Size	<10	<30	<100	<300	>300		
											未注线性公差 Undeclared line tolerance	± 0.1
⑦		0.4	0.6	0.8	未注角度公差 Undeclared angle tolerance	$\pm 1^\circ$	$\pm 30'$	$\pm 20'$	$\pm 10'$	$\pm 5'$		
标记 Tags	变更内容 Change content	签名 Signature	年月日 Y M D	\nearrow	0.2	\square	—	0.05	0.1	0.2	0.4	0.6
名称 Name	调整光轴	材料 Material	镀铬光轴									
热处理 Heat treatment		表面处理 Surface treatment										
数量 Quantity	重量 Weight	页次 Pages	比例 Proportion	版本 Versions	日期 Date	图号 Drawing number						
	0.068	1/1	1:1	S0.1	2024/5/24	S605-060-03-0023						